


NOT NEEDED TO MODEL EXACTLY - ϕ or \square OR

NO SKYLIGHTS NO SCAB CUTS

WALLS CAN INTERCEPT GLASS

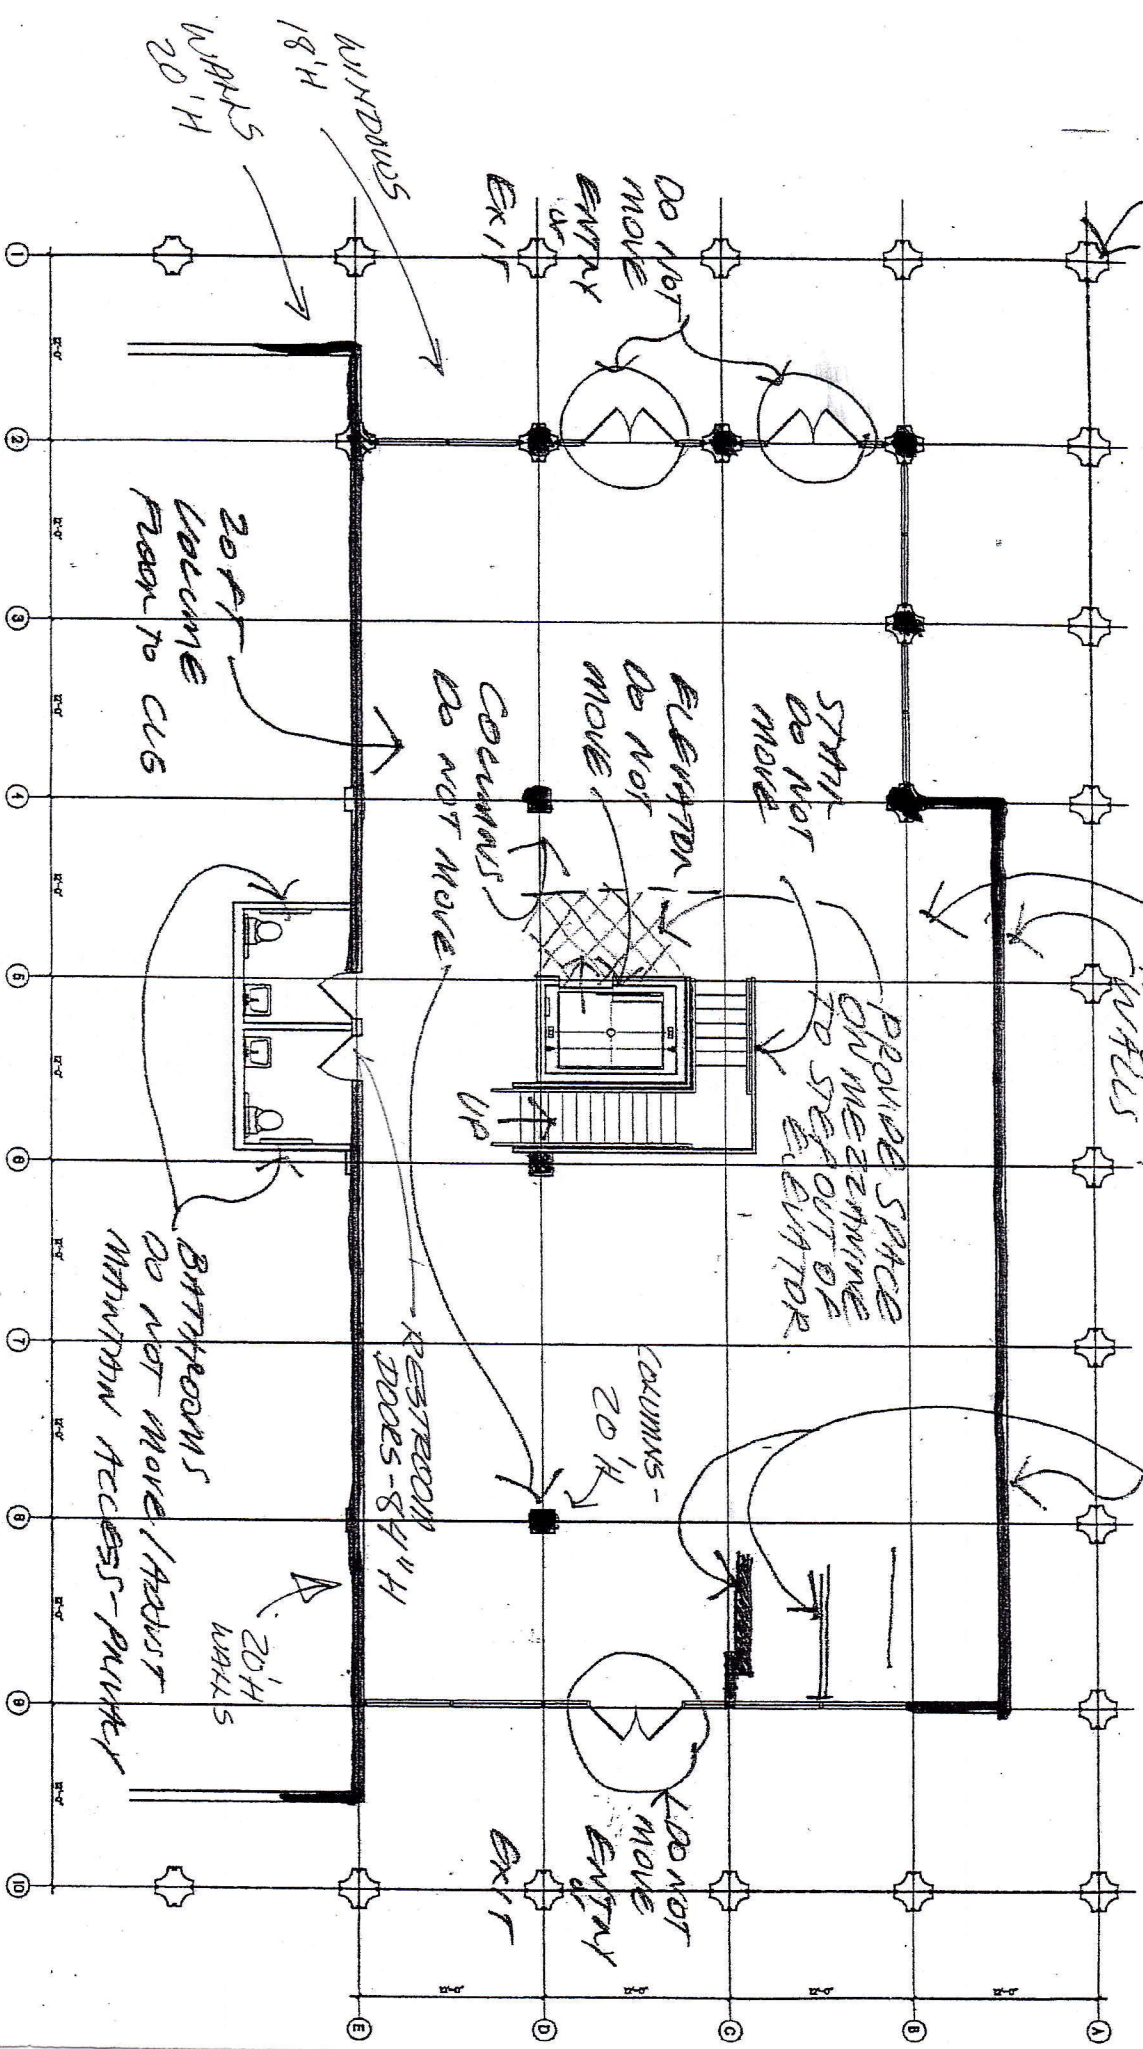

DESIGN THEORY FINAL PROJECT

AN INTERIOR RENOVATION TO AN EXISTING GALLERY AT:
LOS ANGELES COUNTY MUSEUM OF ART
1250 BROADWAY, LOS ANGELES, CA 90015



FIRST FLOOR PLAN
 SCALE: 1/8" = 1'-0"

1ST FLOOR - 10,147 SF
 2ND FLOOR - 9,147 SF - MEZZANINE
 (18" BETWEEN FLOORS)